


Map not to scale



Legend

- Project boundary: Includes stormwater infrastructure, addition of sidewalks, grading, planting, restoration, pavement and utility work
- Additional Work Boundary: Includes but not limited to utility and pavement work, temporary access, tree planting locations, and restoration

Project Extents

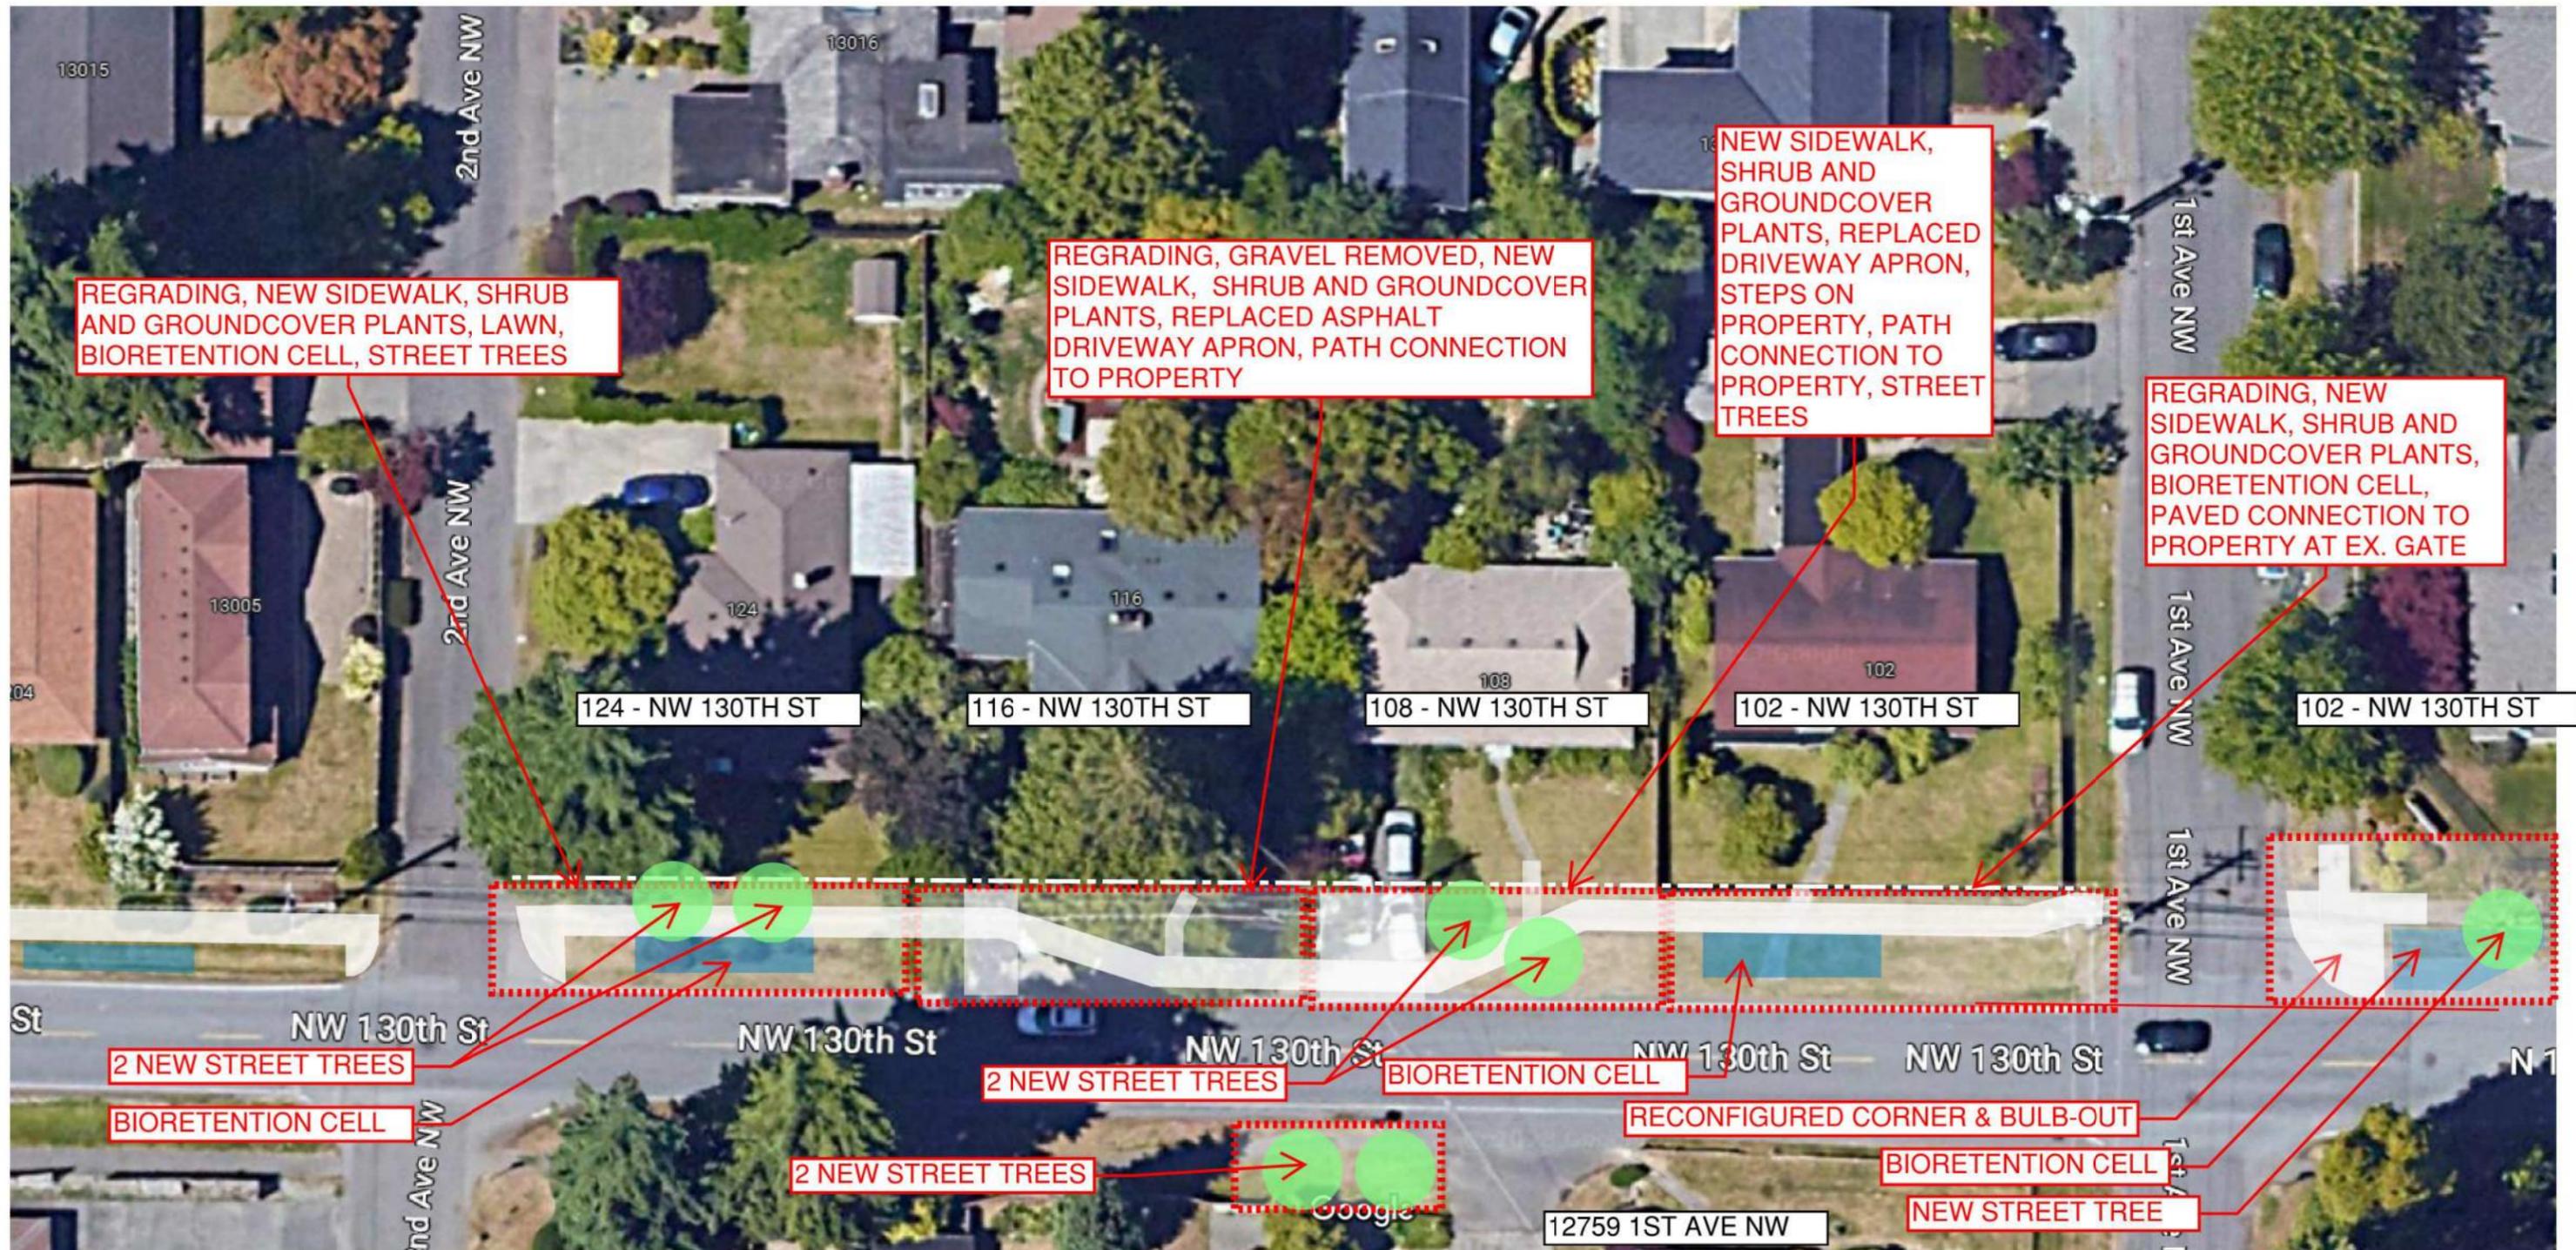

Map not to scale




NW 130th Street Between 1st and 2nd Avenues NW



Map not to scale




NW 130th Street Between 2nd and 3rd Avenues NW

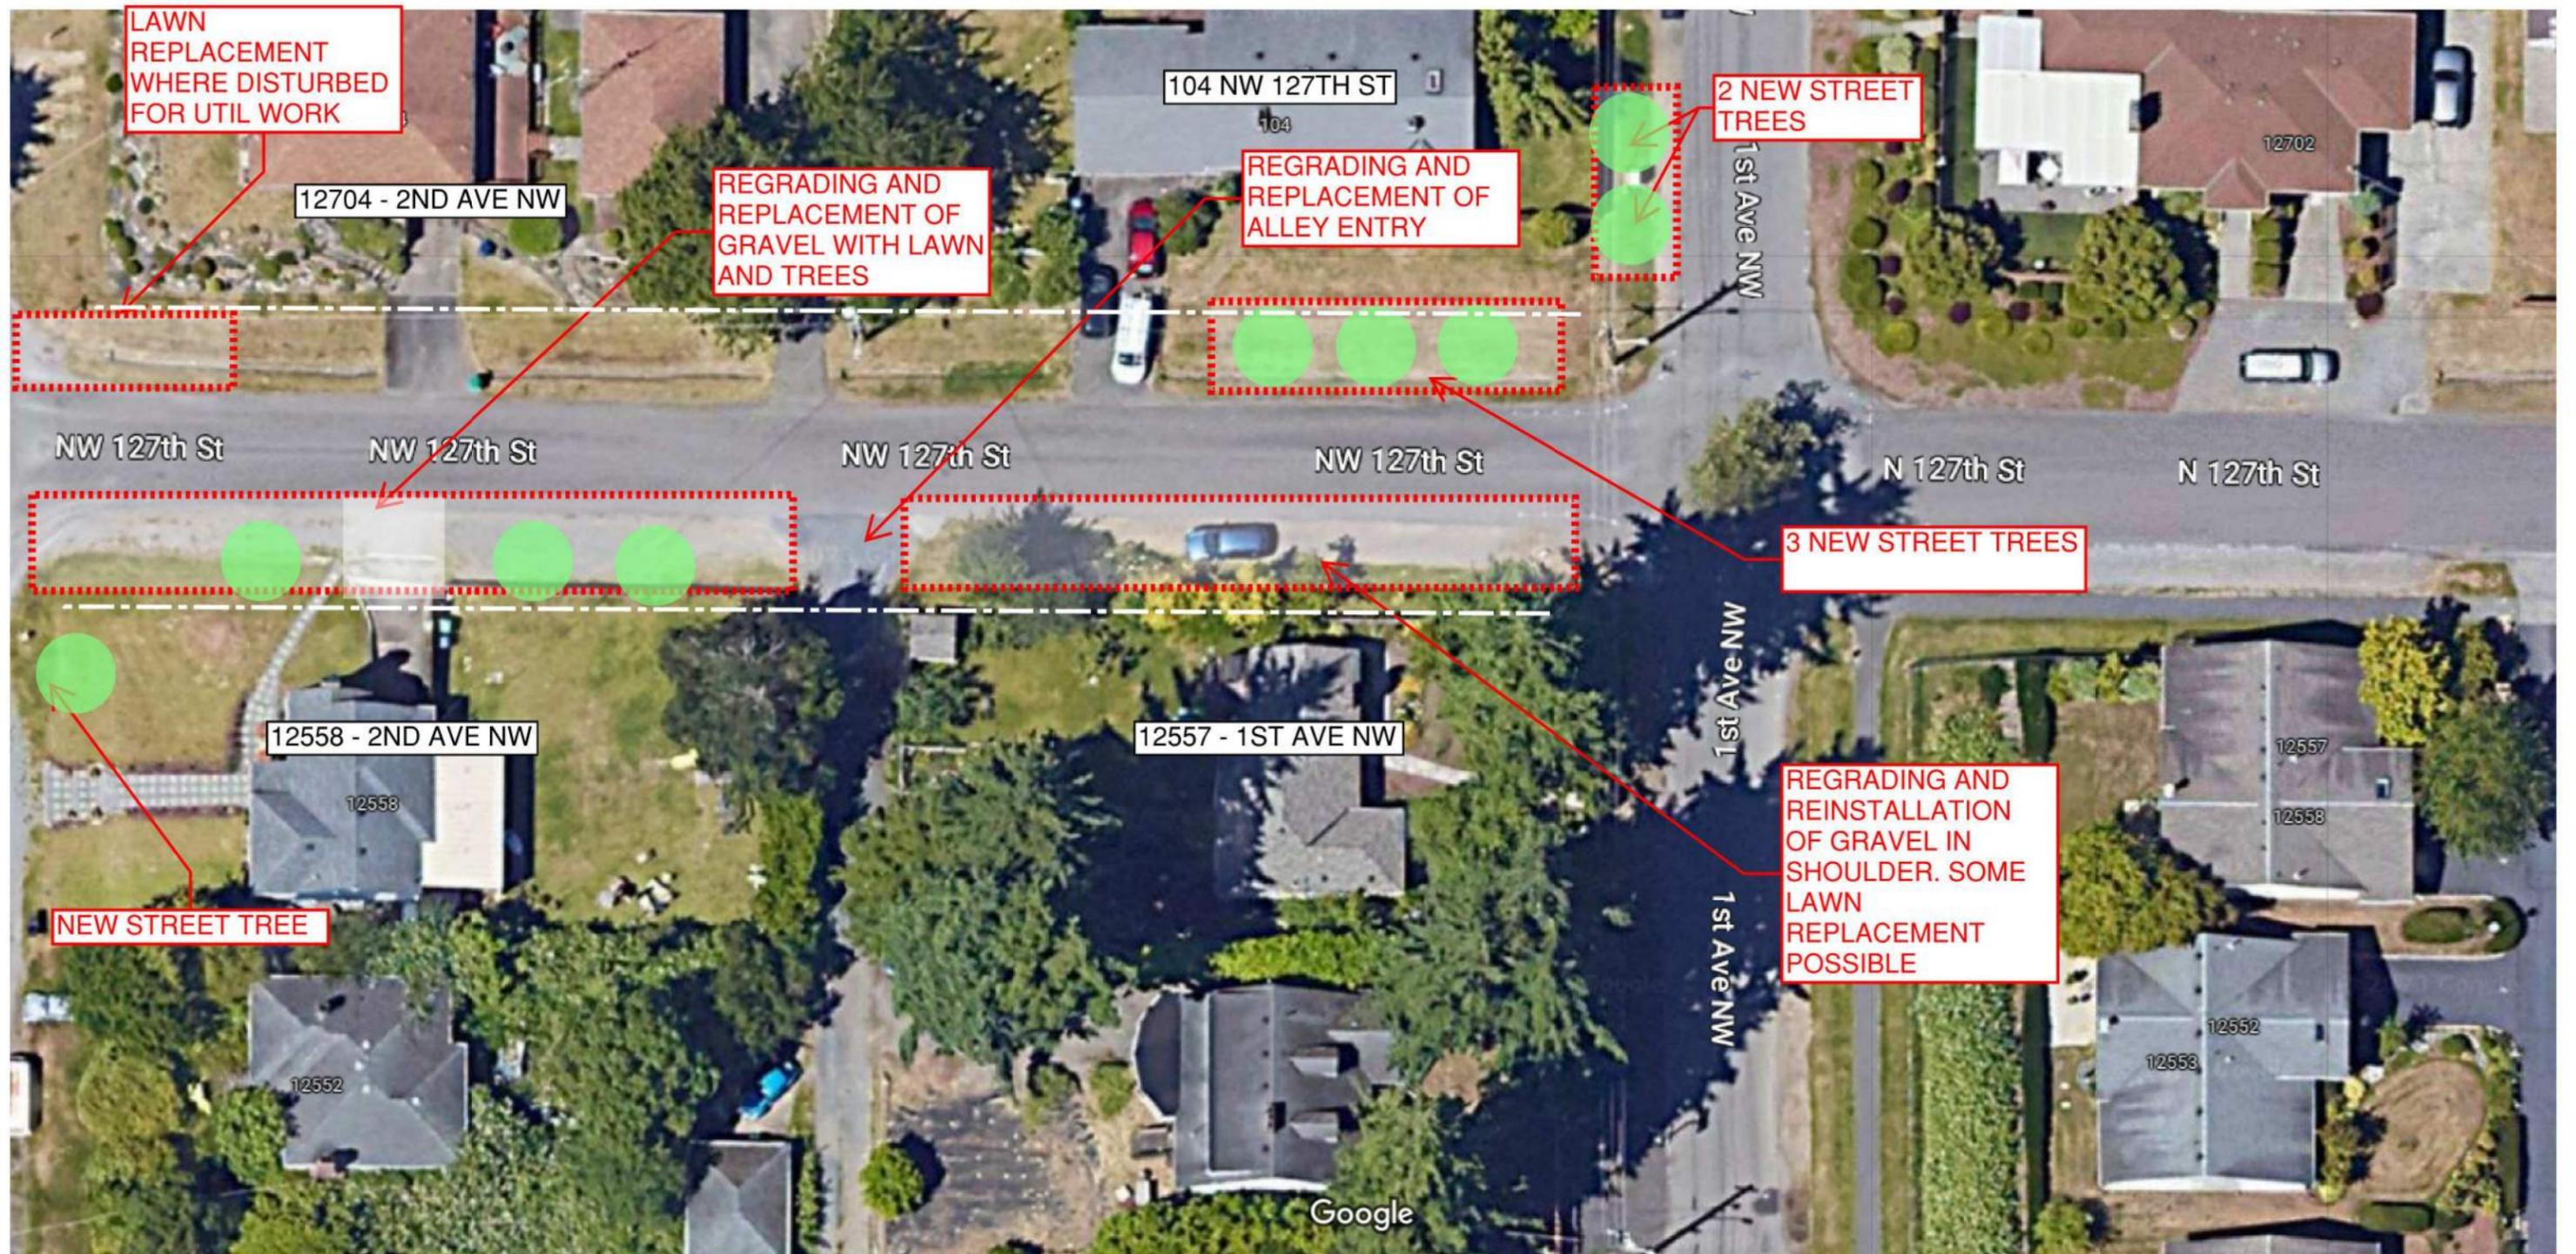

Map not to scale




NW 127th Street Between 1st and 2nd Avenues NW

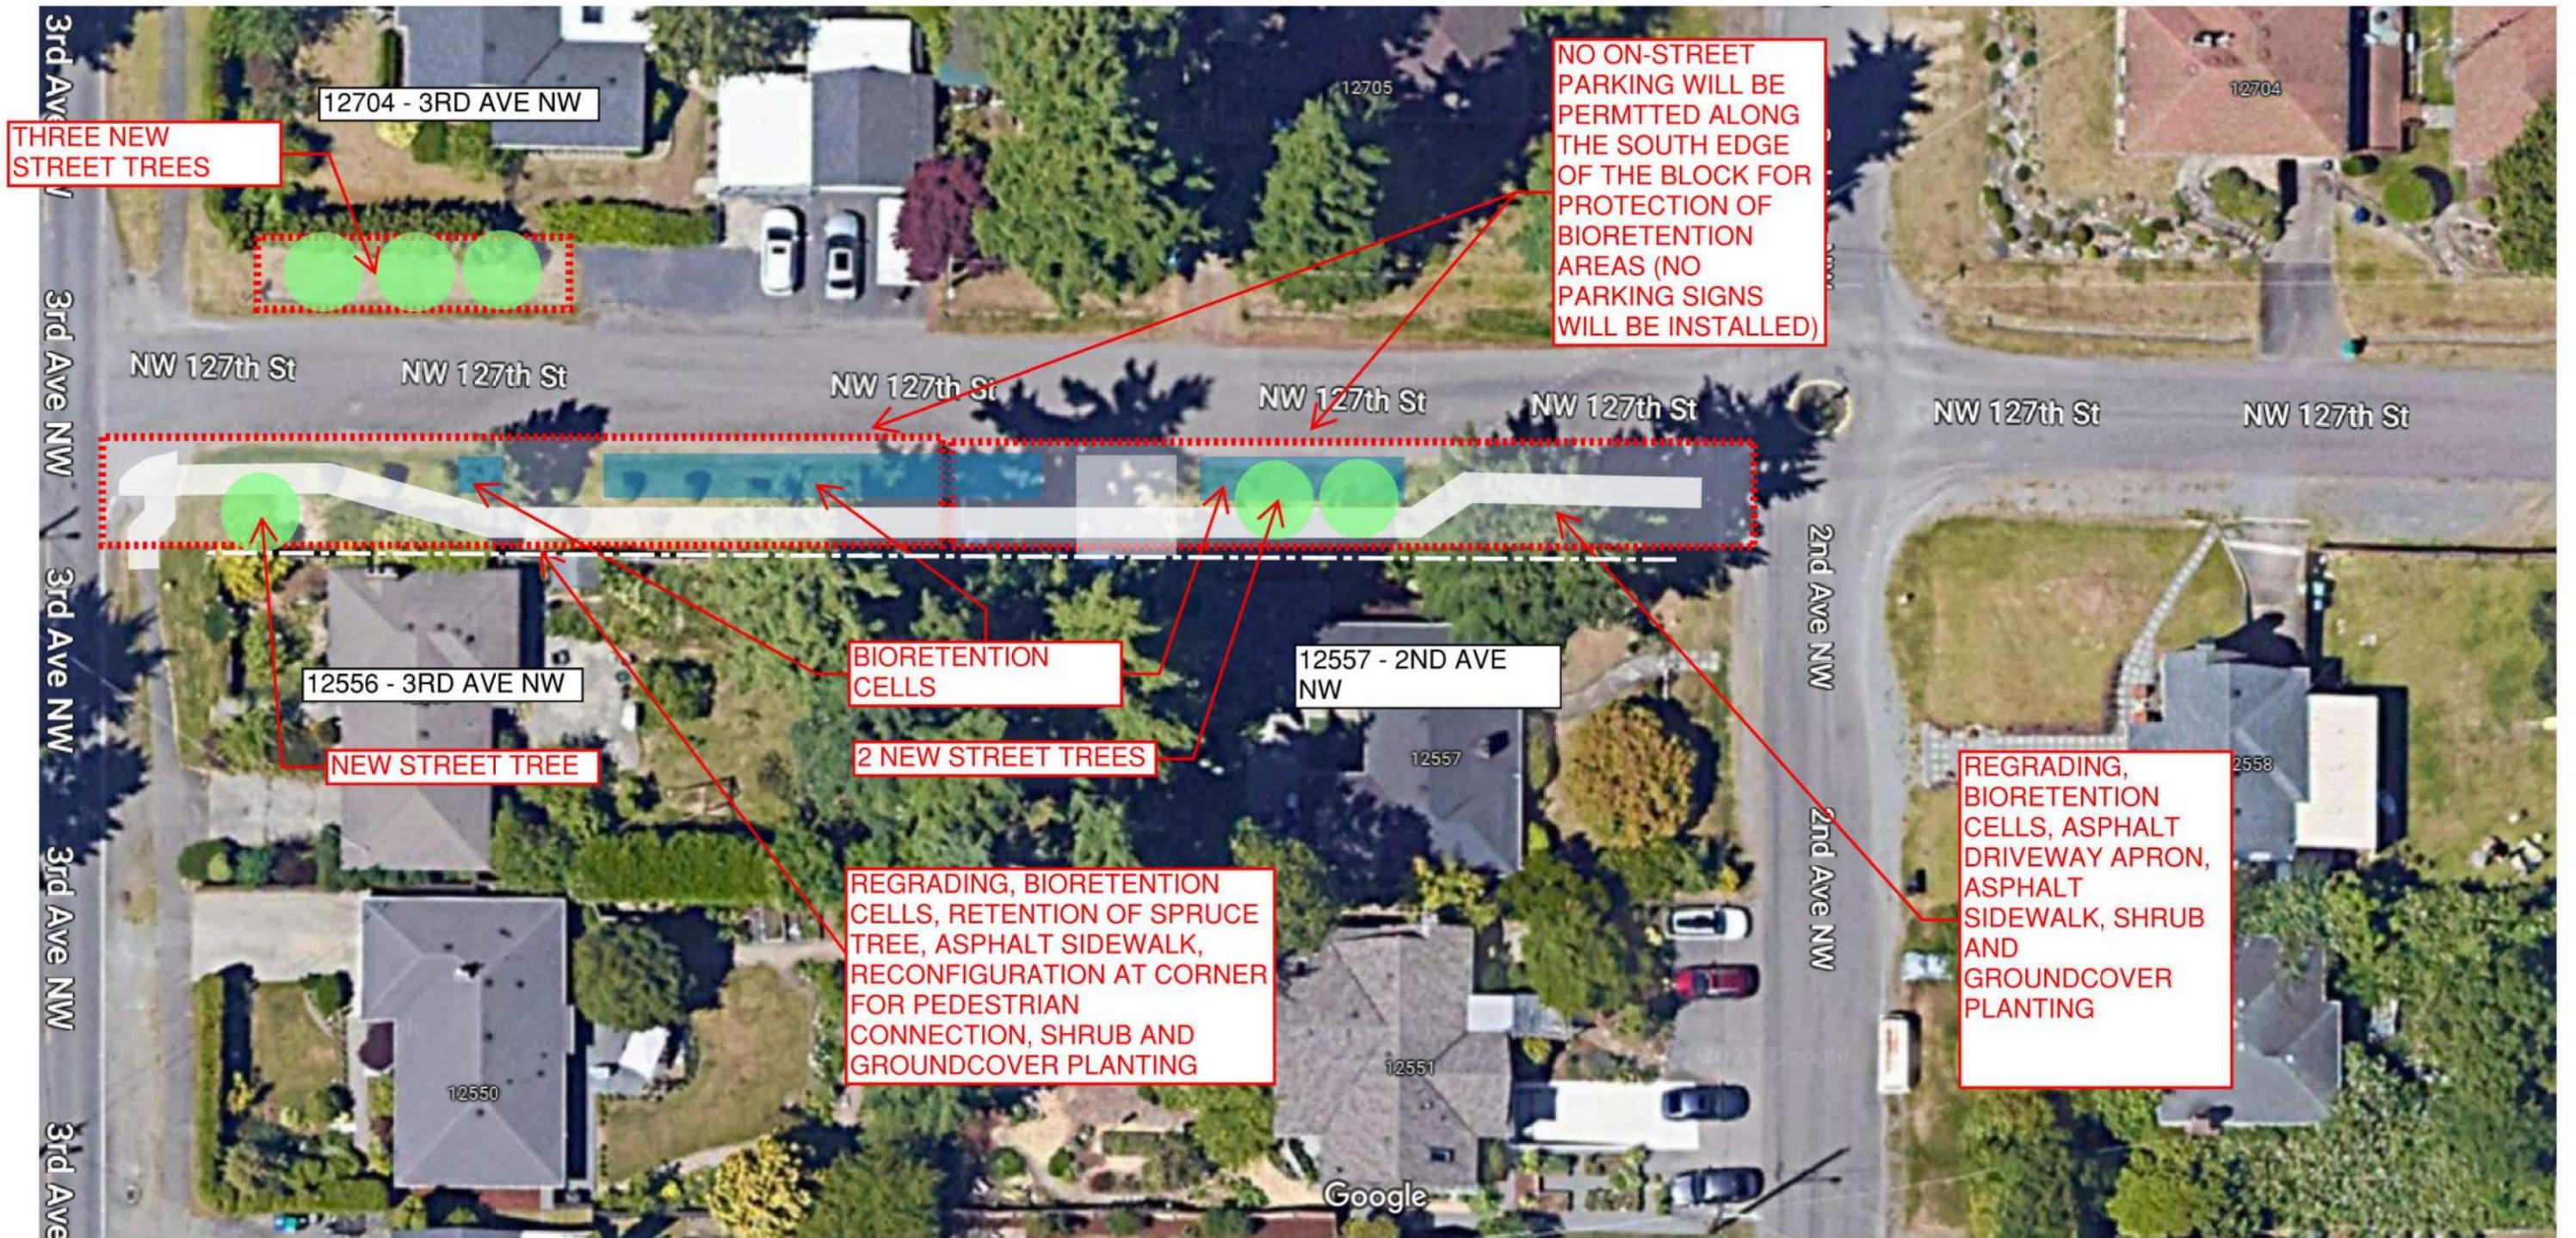

Map not to scale



NW 127th Street Between 2nd and 3rd Avenues NW

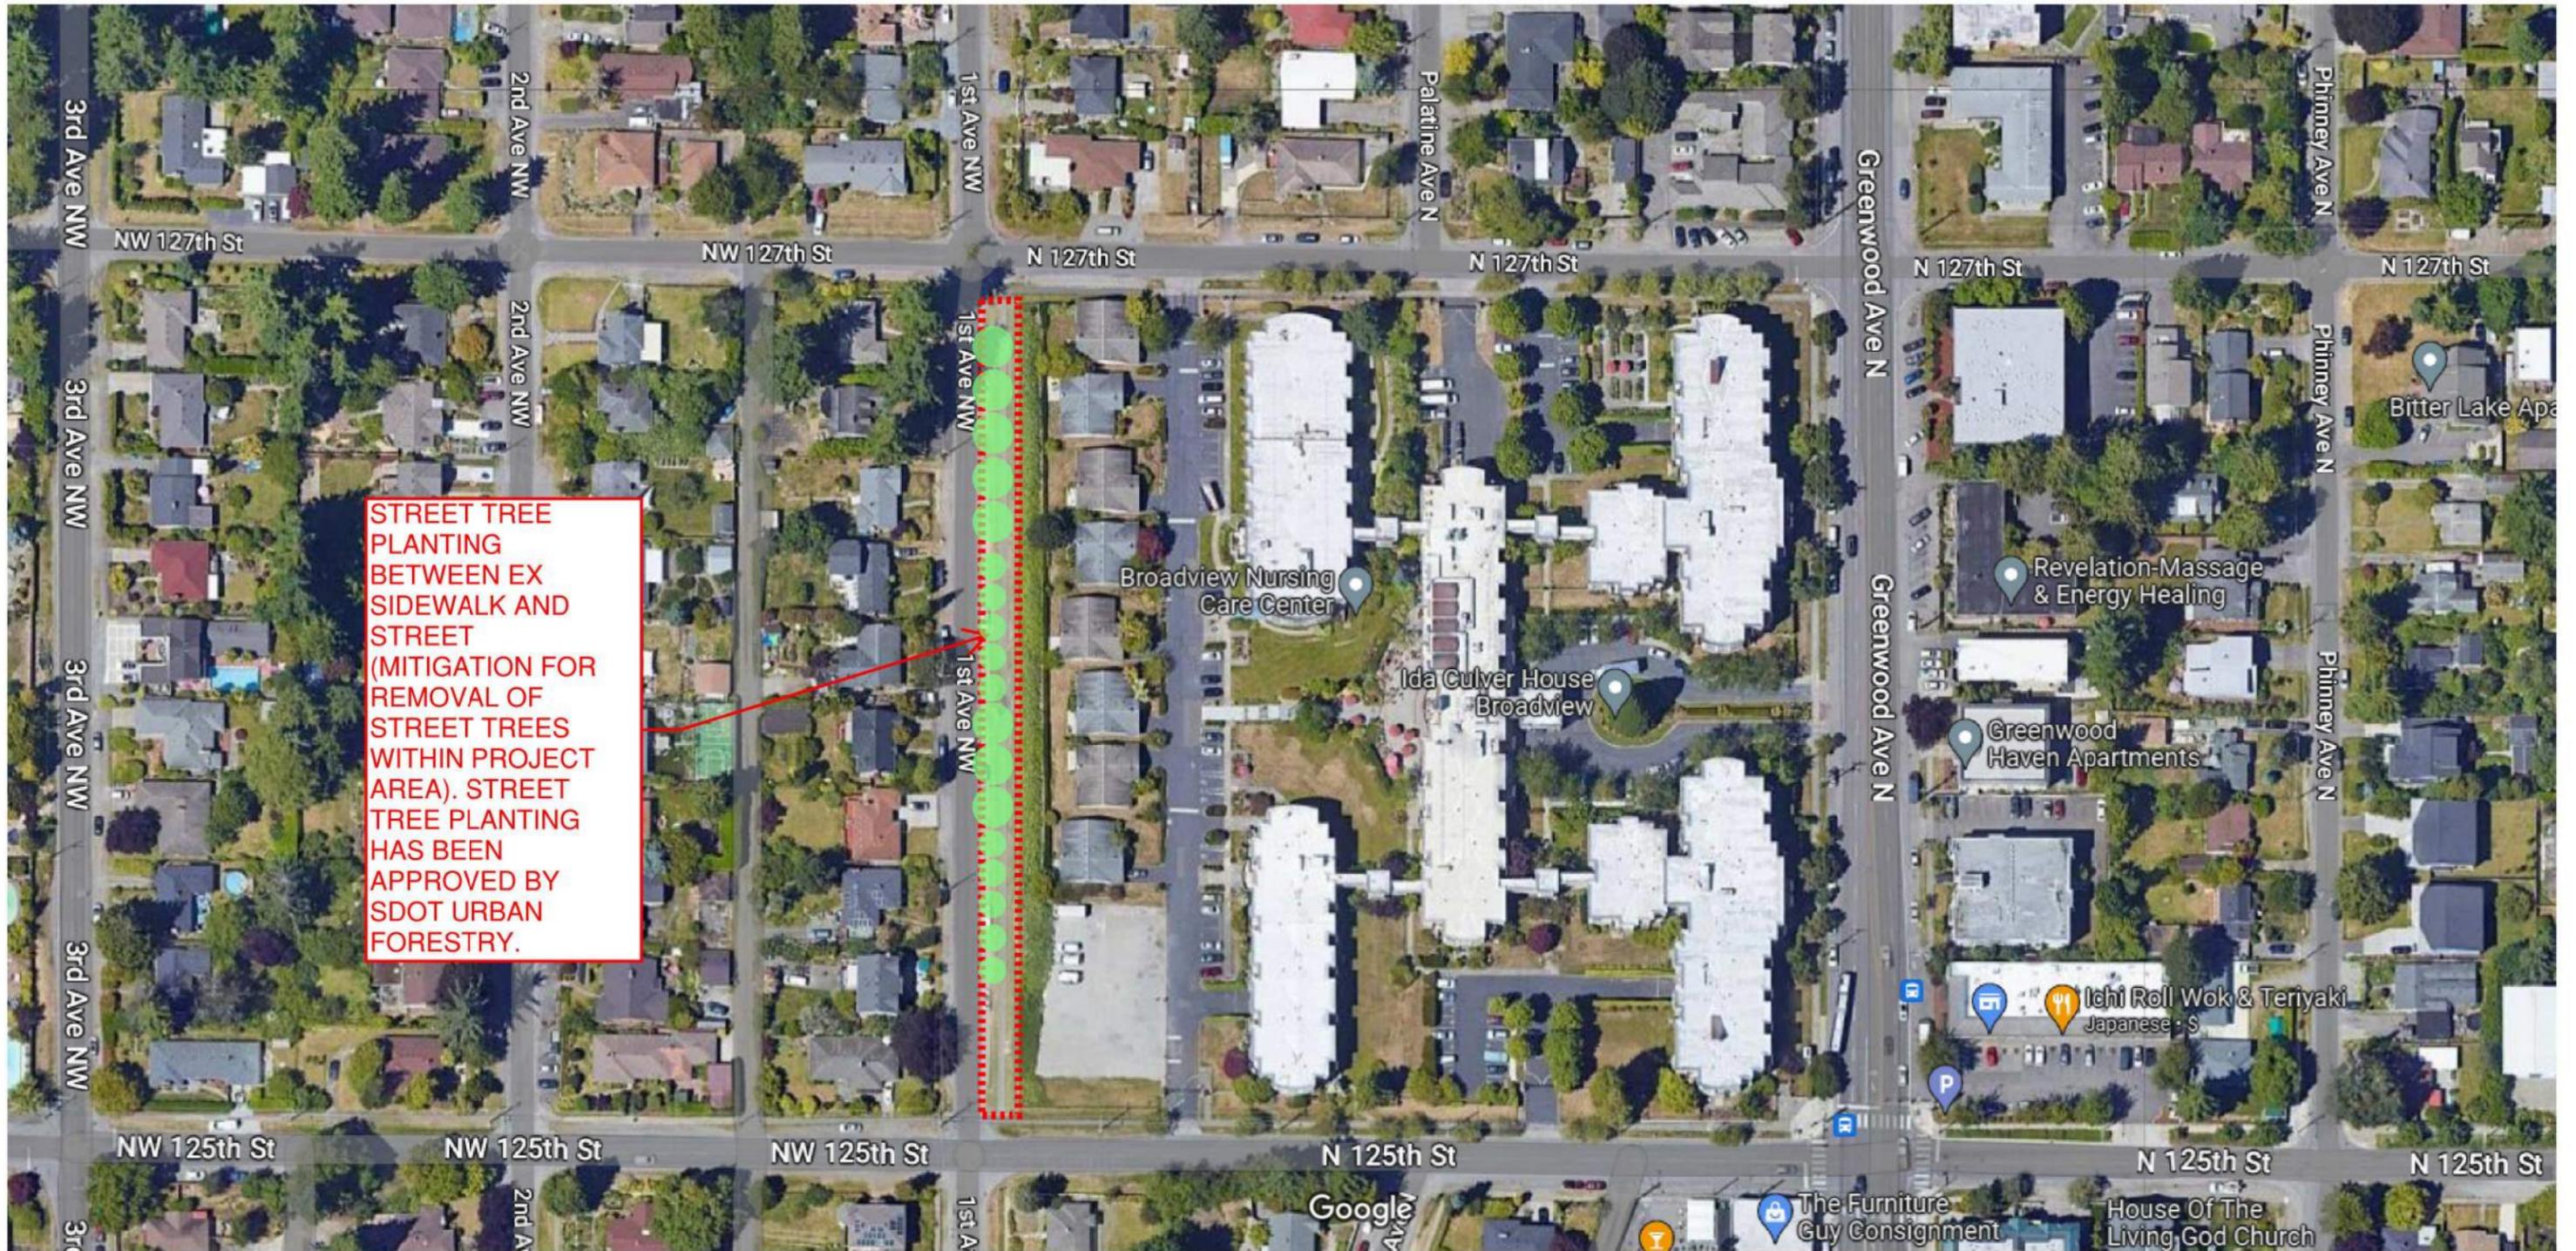


STREET TREE PLANTING BETWEEN EX SIDEWALK AND STREET (MITIGATION FOR REMOVAL OF STREET TREES WITHIN PROJECT AREA). STREET TREE PLANTING HAS BEEN APPROVED BY SDOT URBAN FORESTRY.

Map not to scale



1st Avenue NW Between NW 125th and 127th Streets

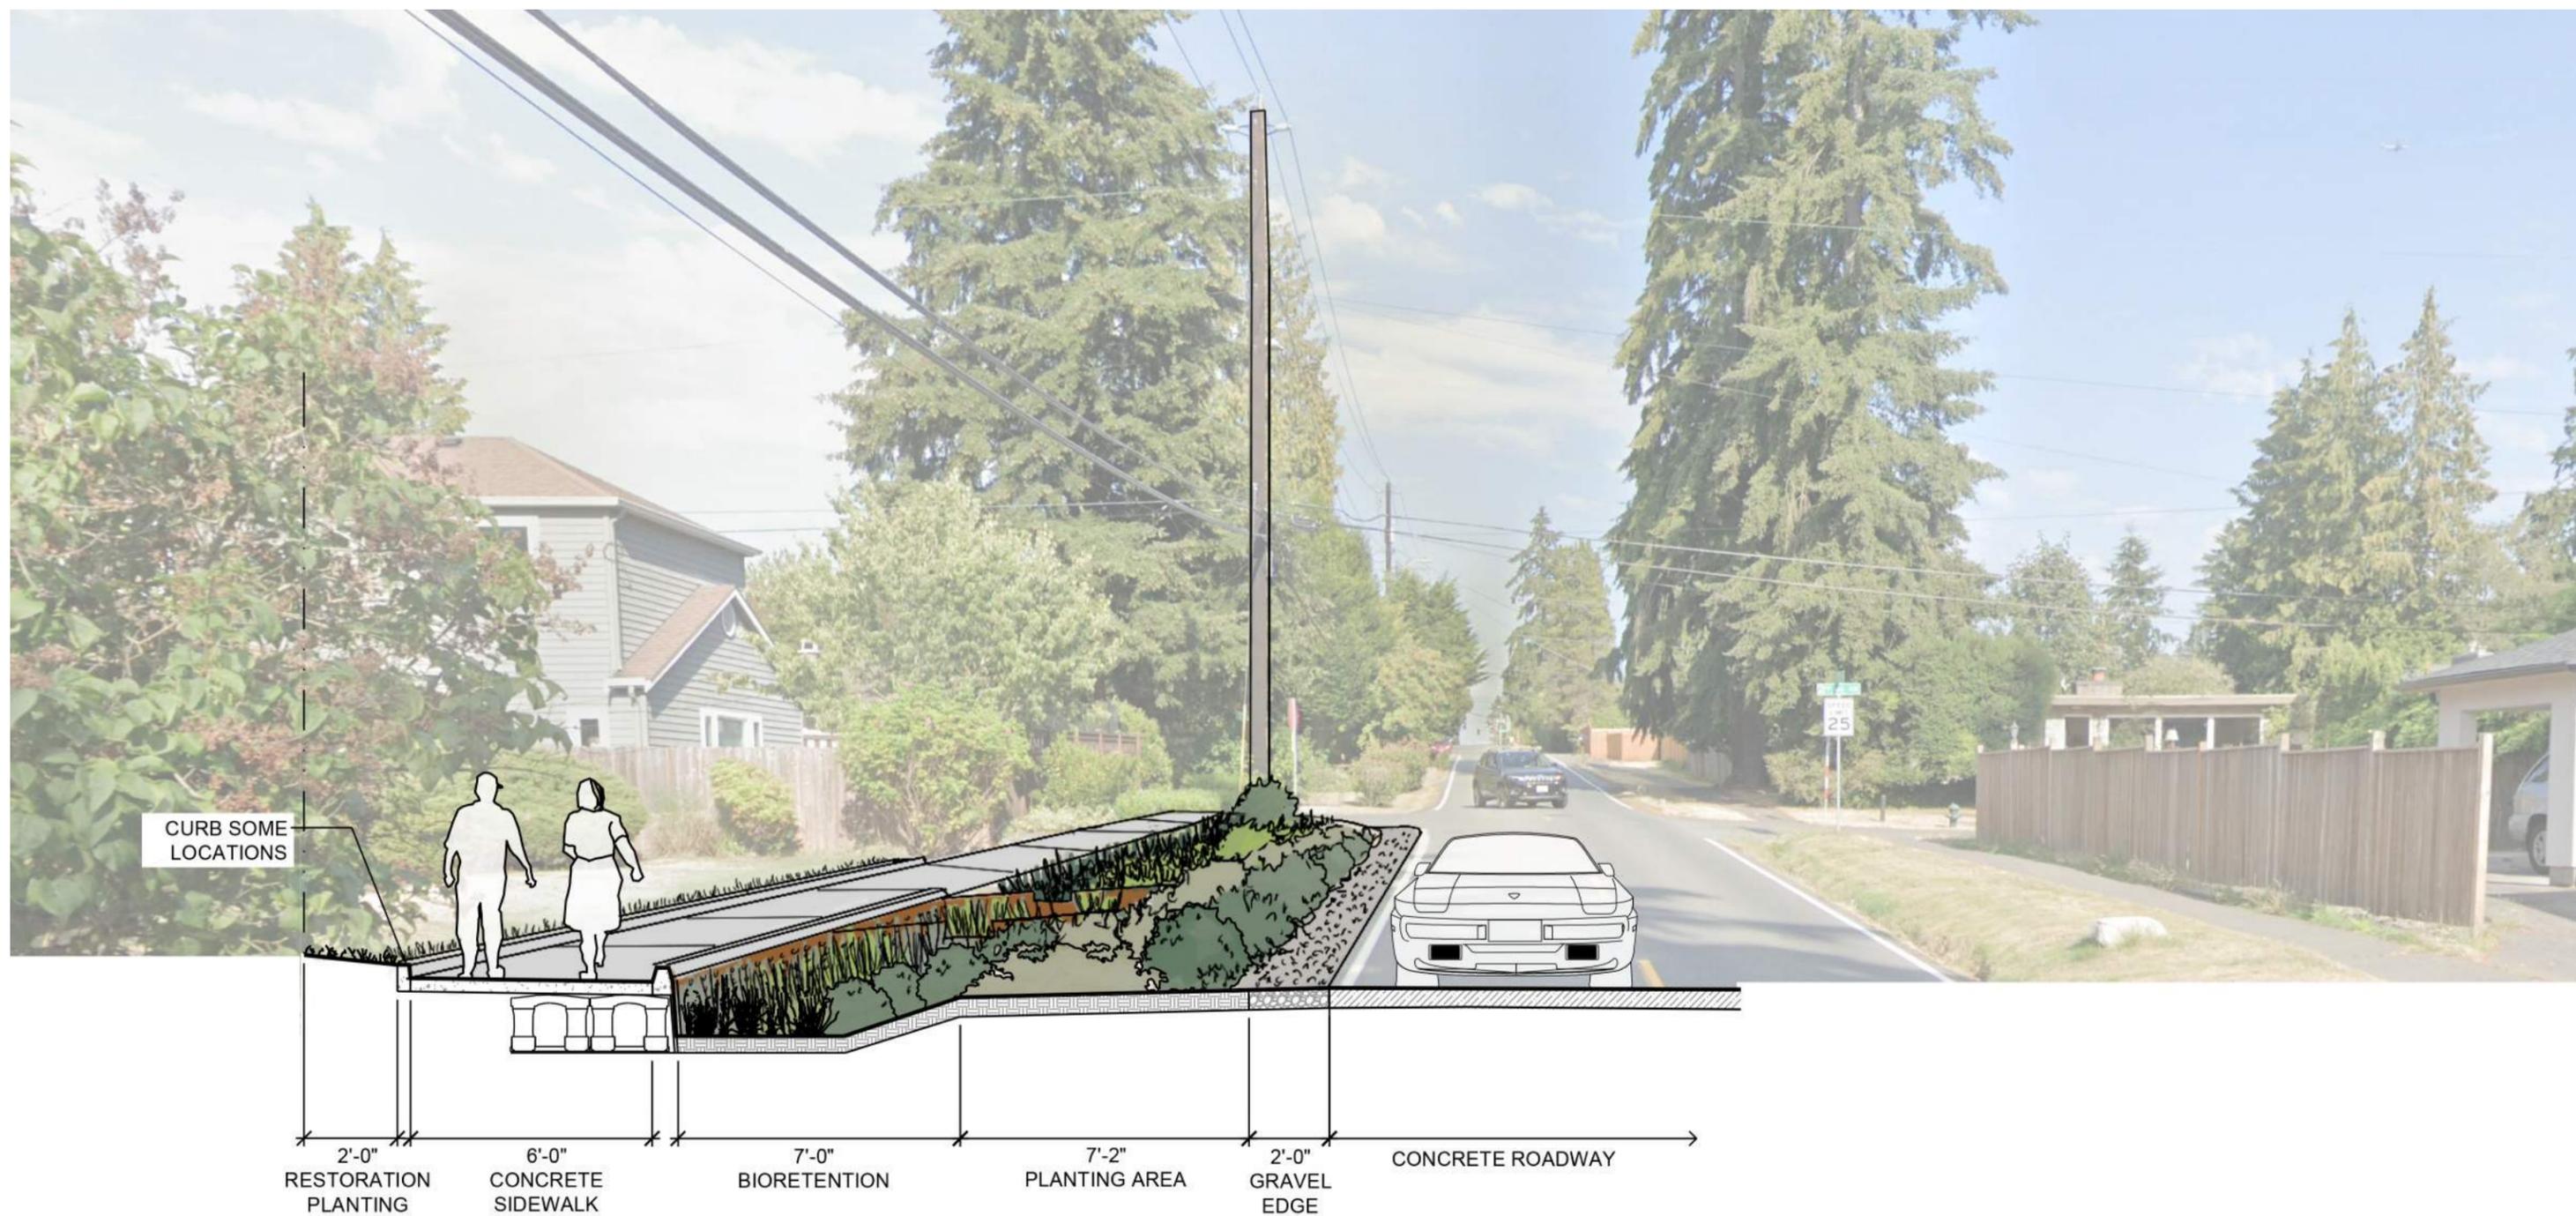


Section-Perspective Looking East

NW 130th Street Bioretention

12th Avenue NW Drainage Improvements - Green

Seattle Public Utilities

March 25, 2023

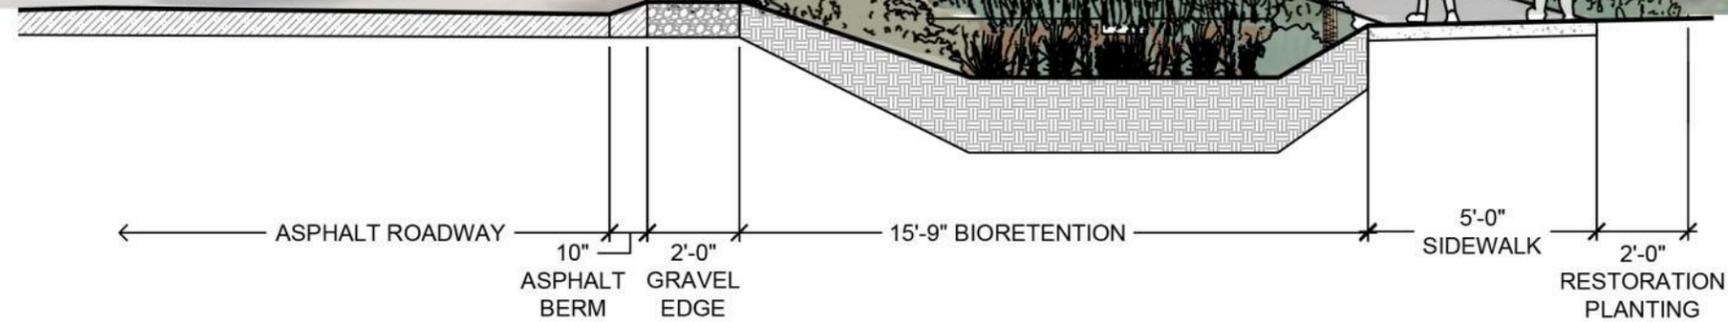

Section-Perspective Looking East

NW 127th Street Bioretention

12th Avenue NW Drainage Improvements - Green

Seattle Public Utilities

March 25, 2023

Seattle Public Utilities: Venema



Seattle Public Utilities: Ballard

